
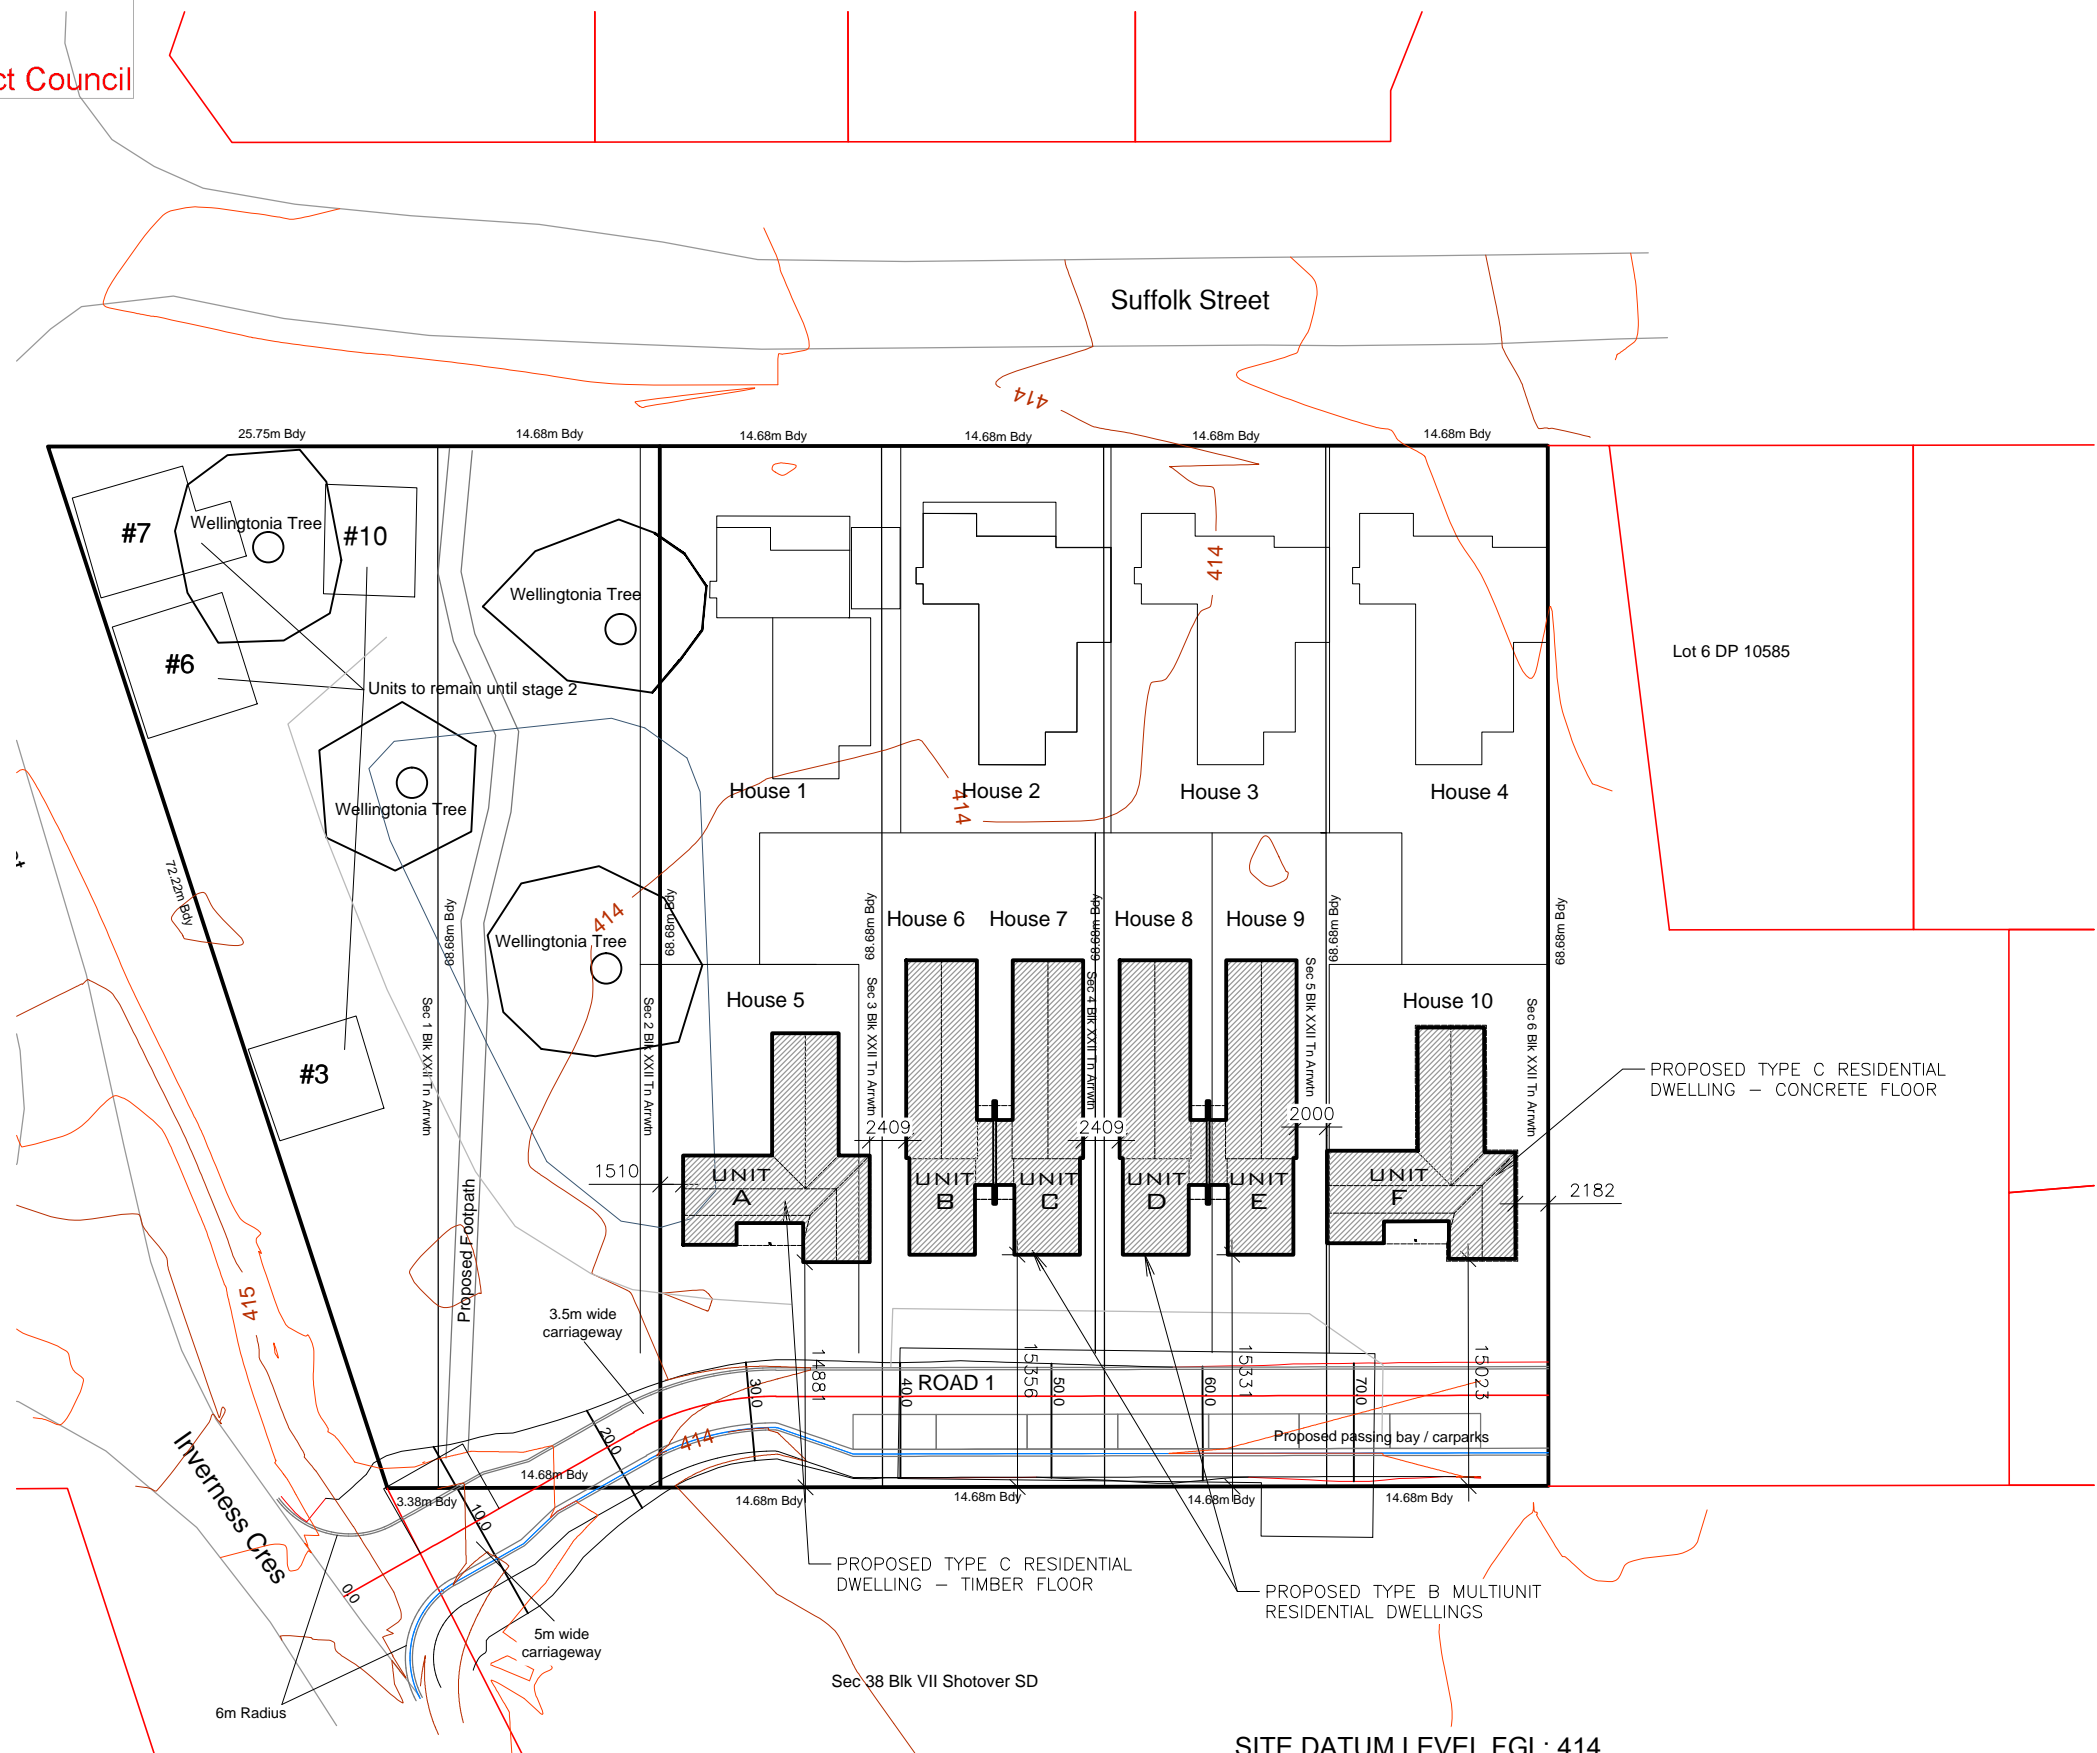


APPROVED

Queenstown Lakes District Council
BC 150528

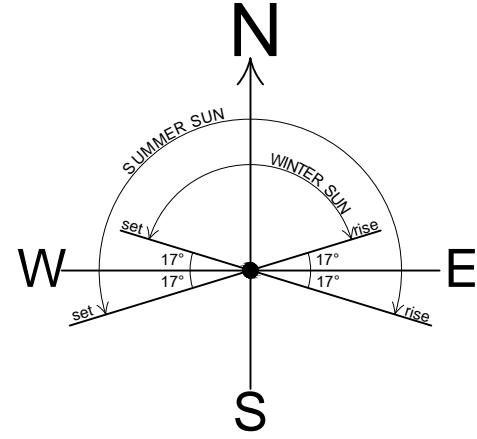

Physical Address:
1 INVERNESS CRESCENT
ARROWTOWN

Legal Description:
SECTION 3-4-5-6 BLOCK XXII
TOWN OF ARROWTOWN
Area: 4028M²

Wind Zone: Very High
Durability/Corrosion Zone: B
Wind Region: A
Earthquake Zone: 3

Site Coverage: Stage 1 & 2: 22.59%

SP SITE PLAN

SITE DATUM LEVEL FGL: 414
All working drawings main floor level for construction purposes shown as FFL 000

FFL Reference to Site Datum:
UNIT A FFL 000 = 414.610
UNIT B FFL 000 = 414.225
UNIT C FFL 000 = 414.225
UNIT D FFL 000 = 414.225
UNIT E FFL 000 = 414.225
UNIT F FFL 000 = 414.225

PROJECT NAME:
QLCHT - SUFFOLK STREET DEVELOPMENT

DRAWING NAME:

SITE PLAN

DRAWING STATUS:
WORKING DRAWINGS

DATE: MAY 2015 | SCALE: 1:500 @ A3 | DRAWING NO: A100
PROJECT NUMBER: DDC1459

