


HOUSE TYPE 2B

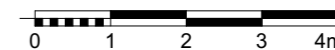

House 83.3m²
 Carport 15m²
 Total 98.3m²


- Carpet
- Vinyl Plank Flooring

PLAN KEY

1. Entry
2. Kitchen
3. Dining
4. Living
5. Bedroom
6. Wardrobe
7. WC
8. Bathroom
9. Laundry/HWC
10. Storage/Coats
11. Carport
12. Access Path

KEY FEATURES

- Single Storey
- 2 Bedrooms
- Single carport
- Open plan living spaces

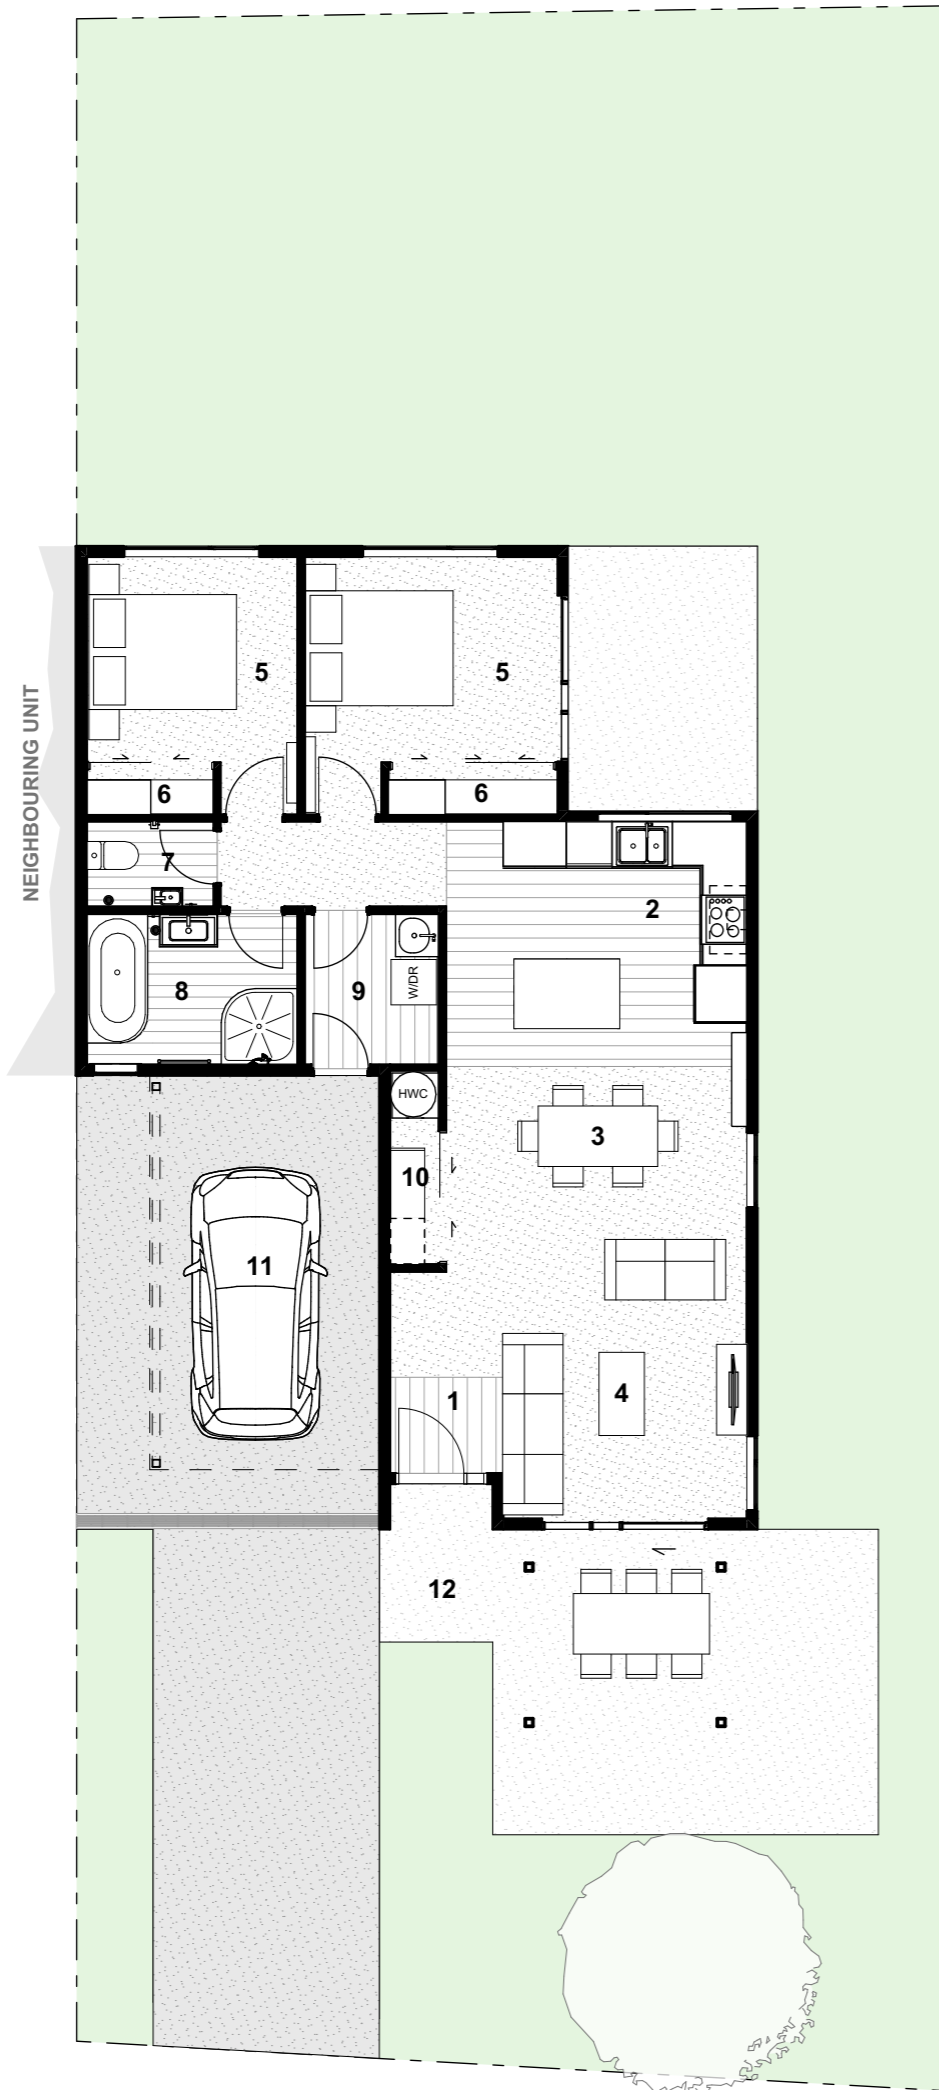

JTB ARCHITECTS
 jtbarchitects.co.nz

Project Details

Tewa Banks

Job Number 1947
 Project Address Jopp Street, Arrowtown

Status

PRESENTATION PLANS

Date 23/09/2024

Drawing

House Type 2B

Scale 1:100 @ A3

Drawing ID Rev

MM.1